


PARISH COUNCIL  
REQUESTS FOR  
S106 IMPROVEMENTS  
FROM NEW HOUSE  
FARM DEVELOPMENT

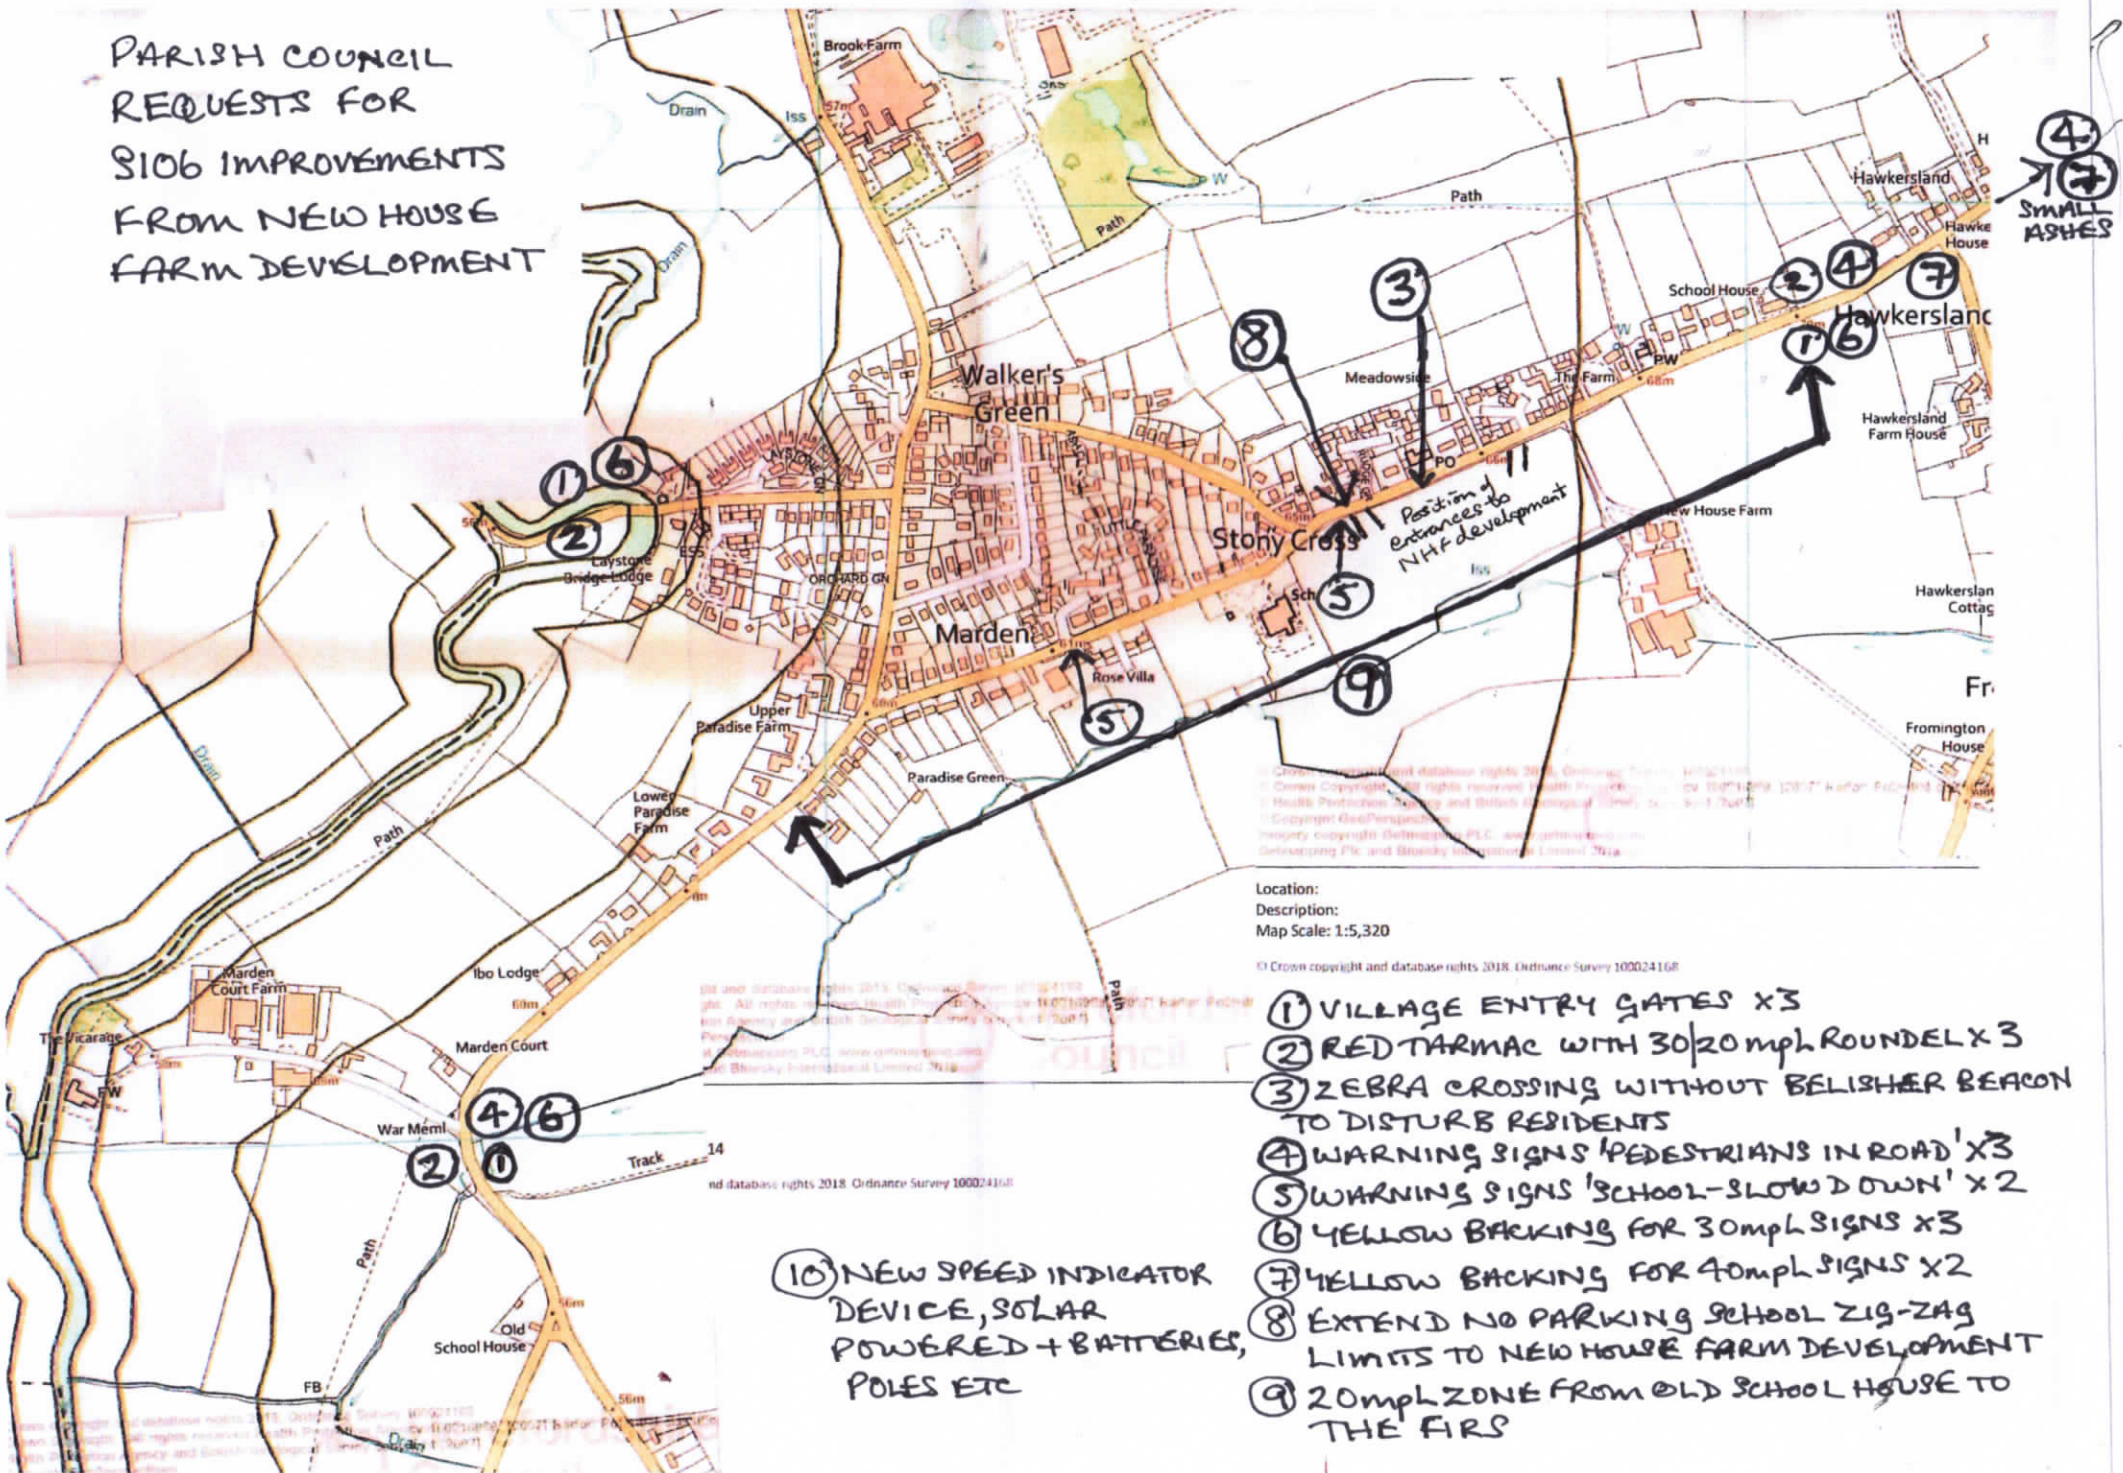

④  
⑦  
SMALL  
ASHES

Location:  
Description:  
Map Scale: 1:5,320

© Crown copyright and database rights 2018. Ordnance Survey 100024168

- ① VILLAGE ENTRY GATES X3
- ② RED TARMAC WITH 30/20 mph ROUND EL X3
- ③ ZEBRA CROSSING WITHOUT BELISHER BEACON TO DISTURB RESIDENTS
- ④ WARNING SIGNS 'PEDESTRIANS IN ROAD' X3
- ⑤ WARNING SIGNS 'SCHOOL-SLOW DOWN' X2
- ⑥ YELLOW BACKING FOR 30mph SIGNS X3
- ⑦ YELLOW BACKING FOR 40mph SIGNS X2
- ⑧ EXTEND NO PARKING SCHOOL ZIG-ZAG LIMITS TO NEW HOUSE FARM DEVELOPMENT
- ⑨ 20mph ZONE FROM OLD SCHOOL HOUSE TO THE FIRS

⑩ NEW SPEED INDICATOR DEVICE, SOLAR POWERED + BATTERIES, POLES ETC

© Crown copyright and database rights 2018. Ordnance Survey 100024168